


## Sketch Plan (Project Sequence)

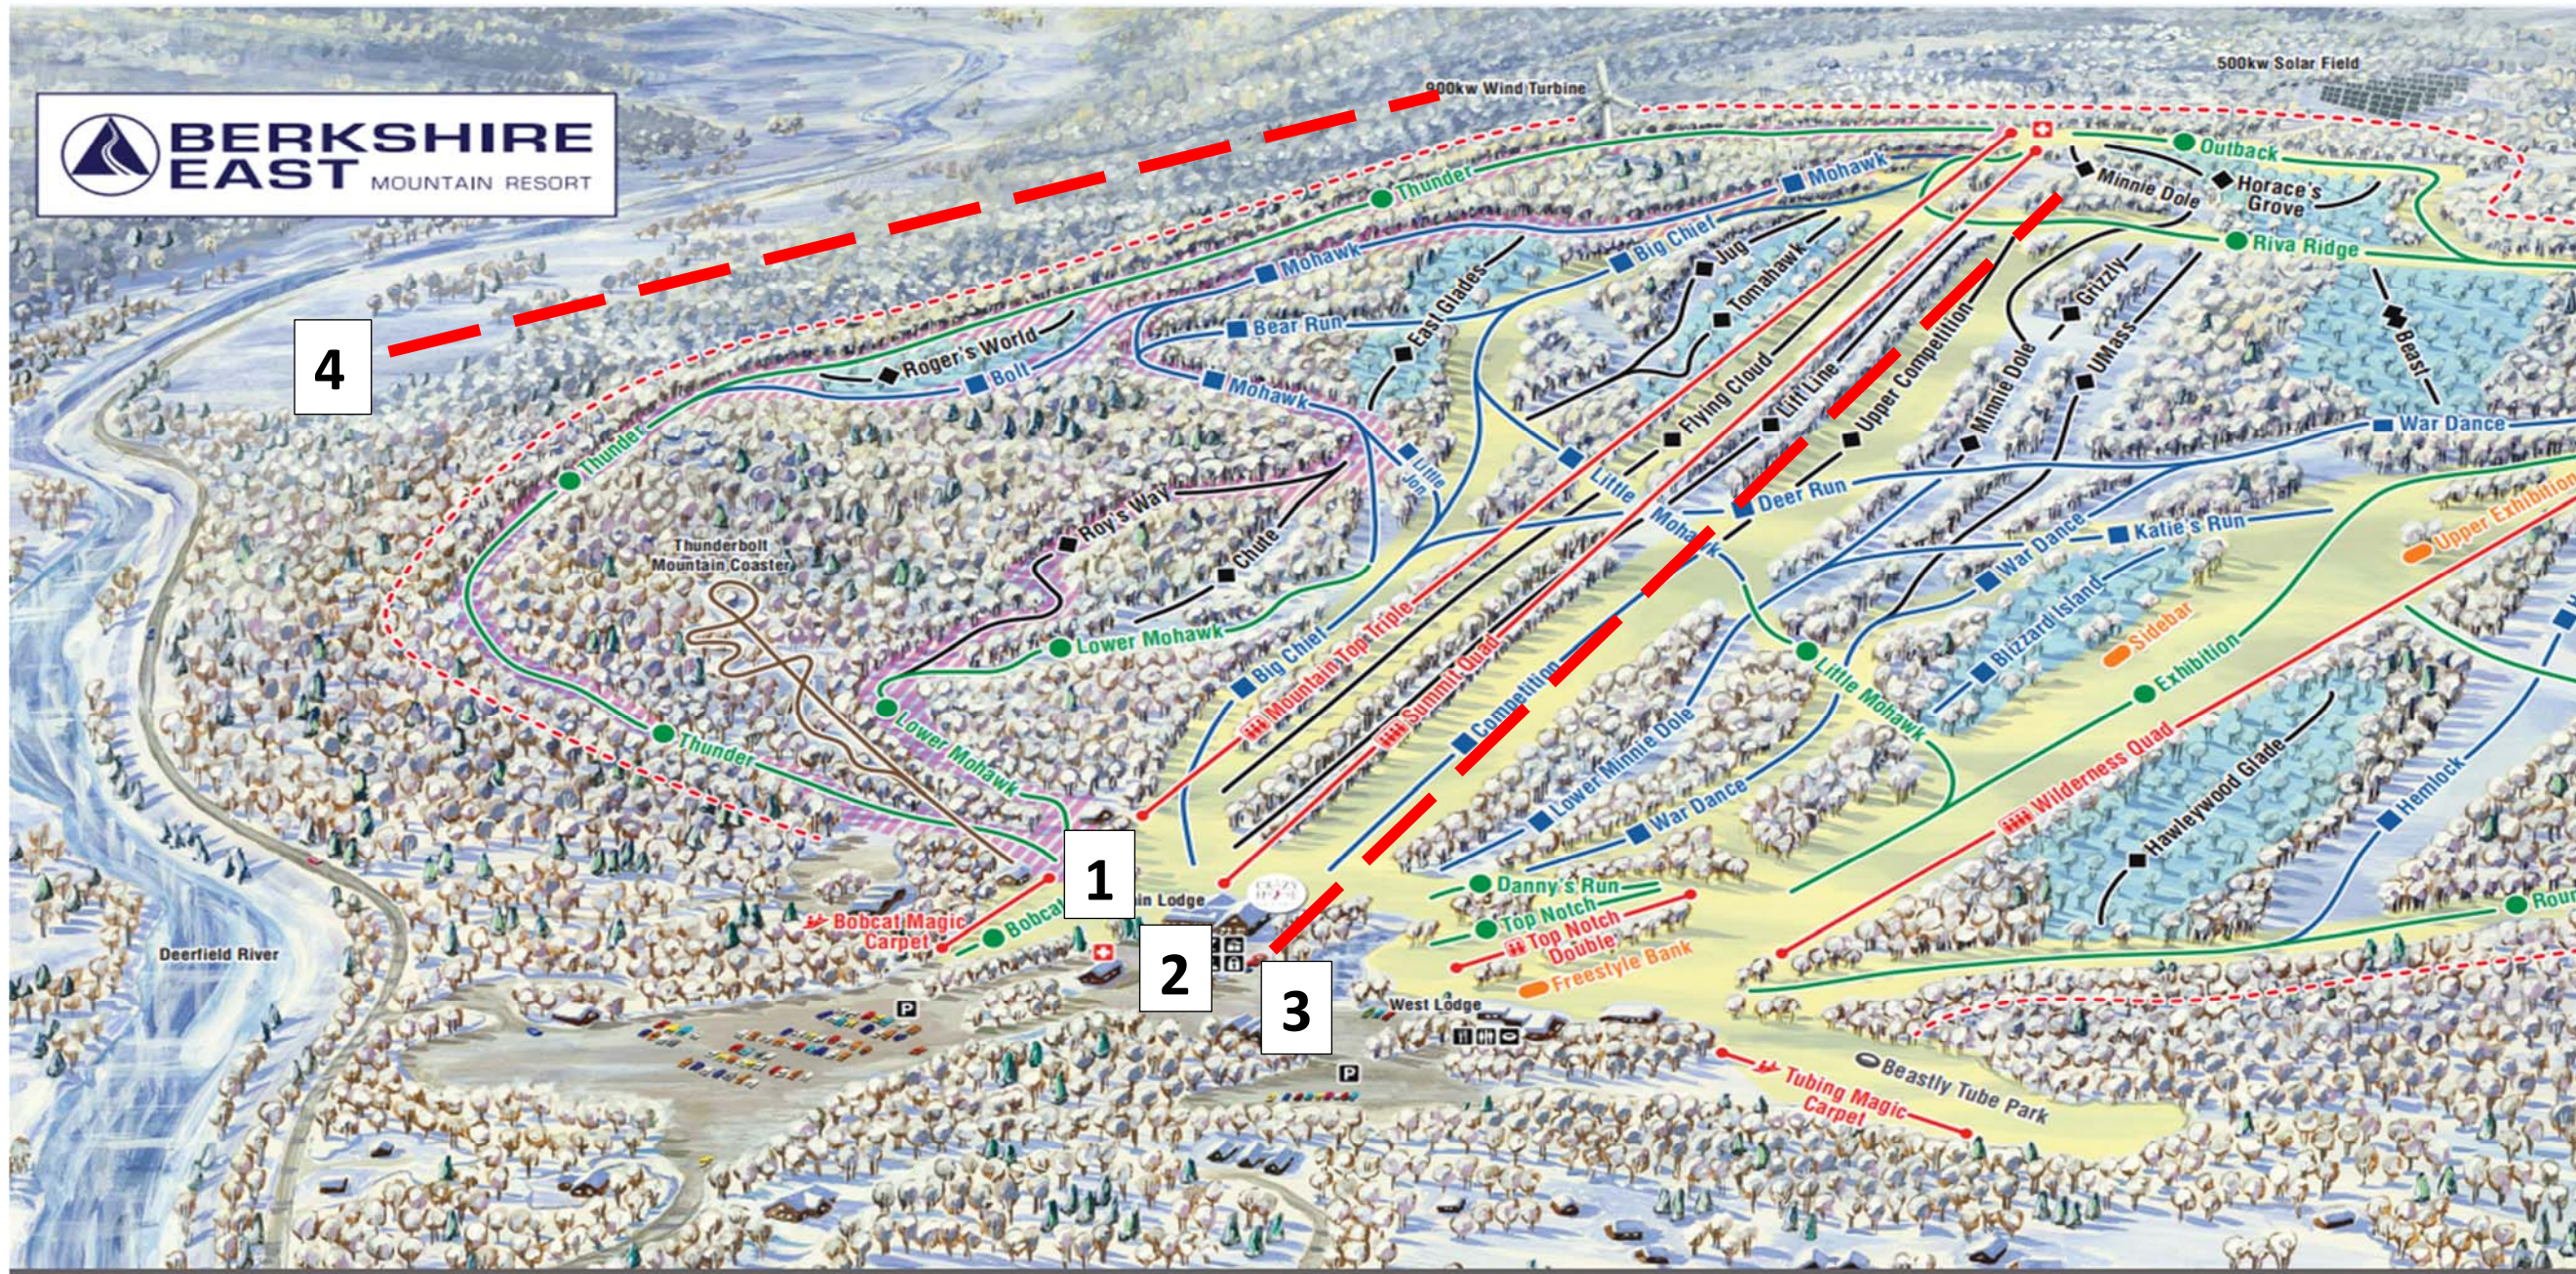

- 1** Existing chairlift to be re-located in 2024± (to location **4** )
- 2** Existing chairlift to remain
- 3** New chairlift to be installed (2023)
- 4** New chairlift to be installed (2024 – 2025)